


TYPICAL FLOOR PLAN
INSET "A"
 SCALE: 1" = 30'
 SUBURBIAN VILLAGE
 BLOCK 206
 LOT 59
 (00001 THRU 0019)


SEE SHEET NO. 1

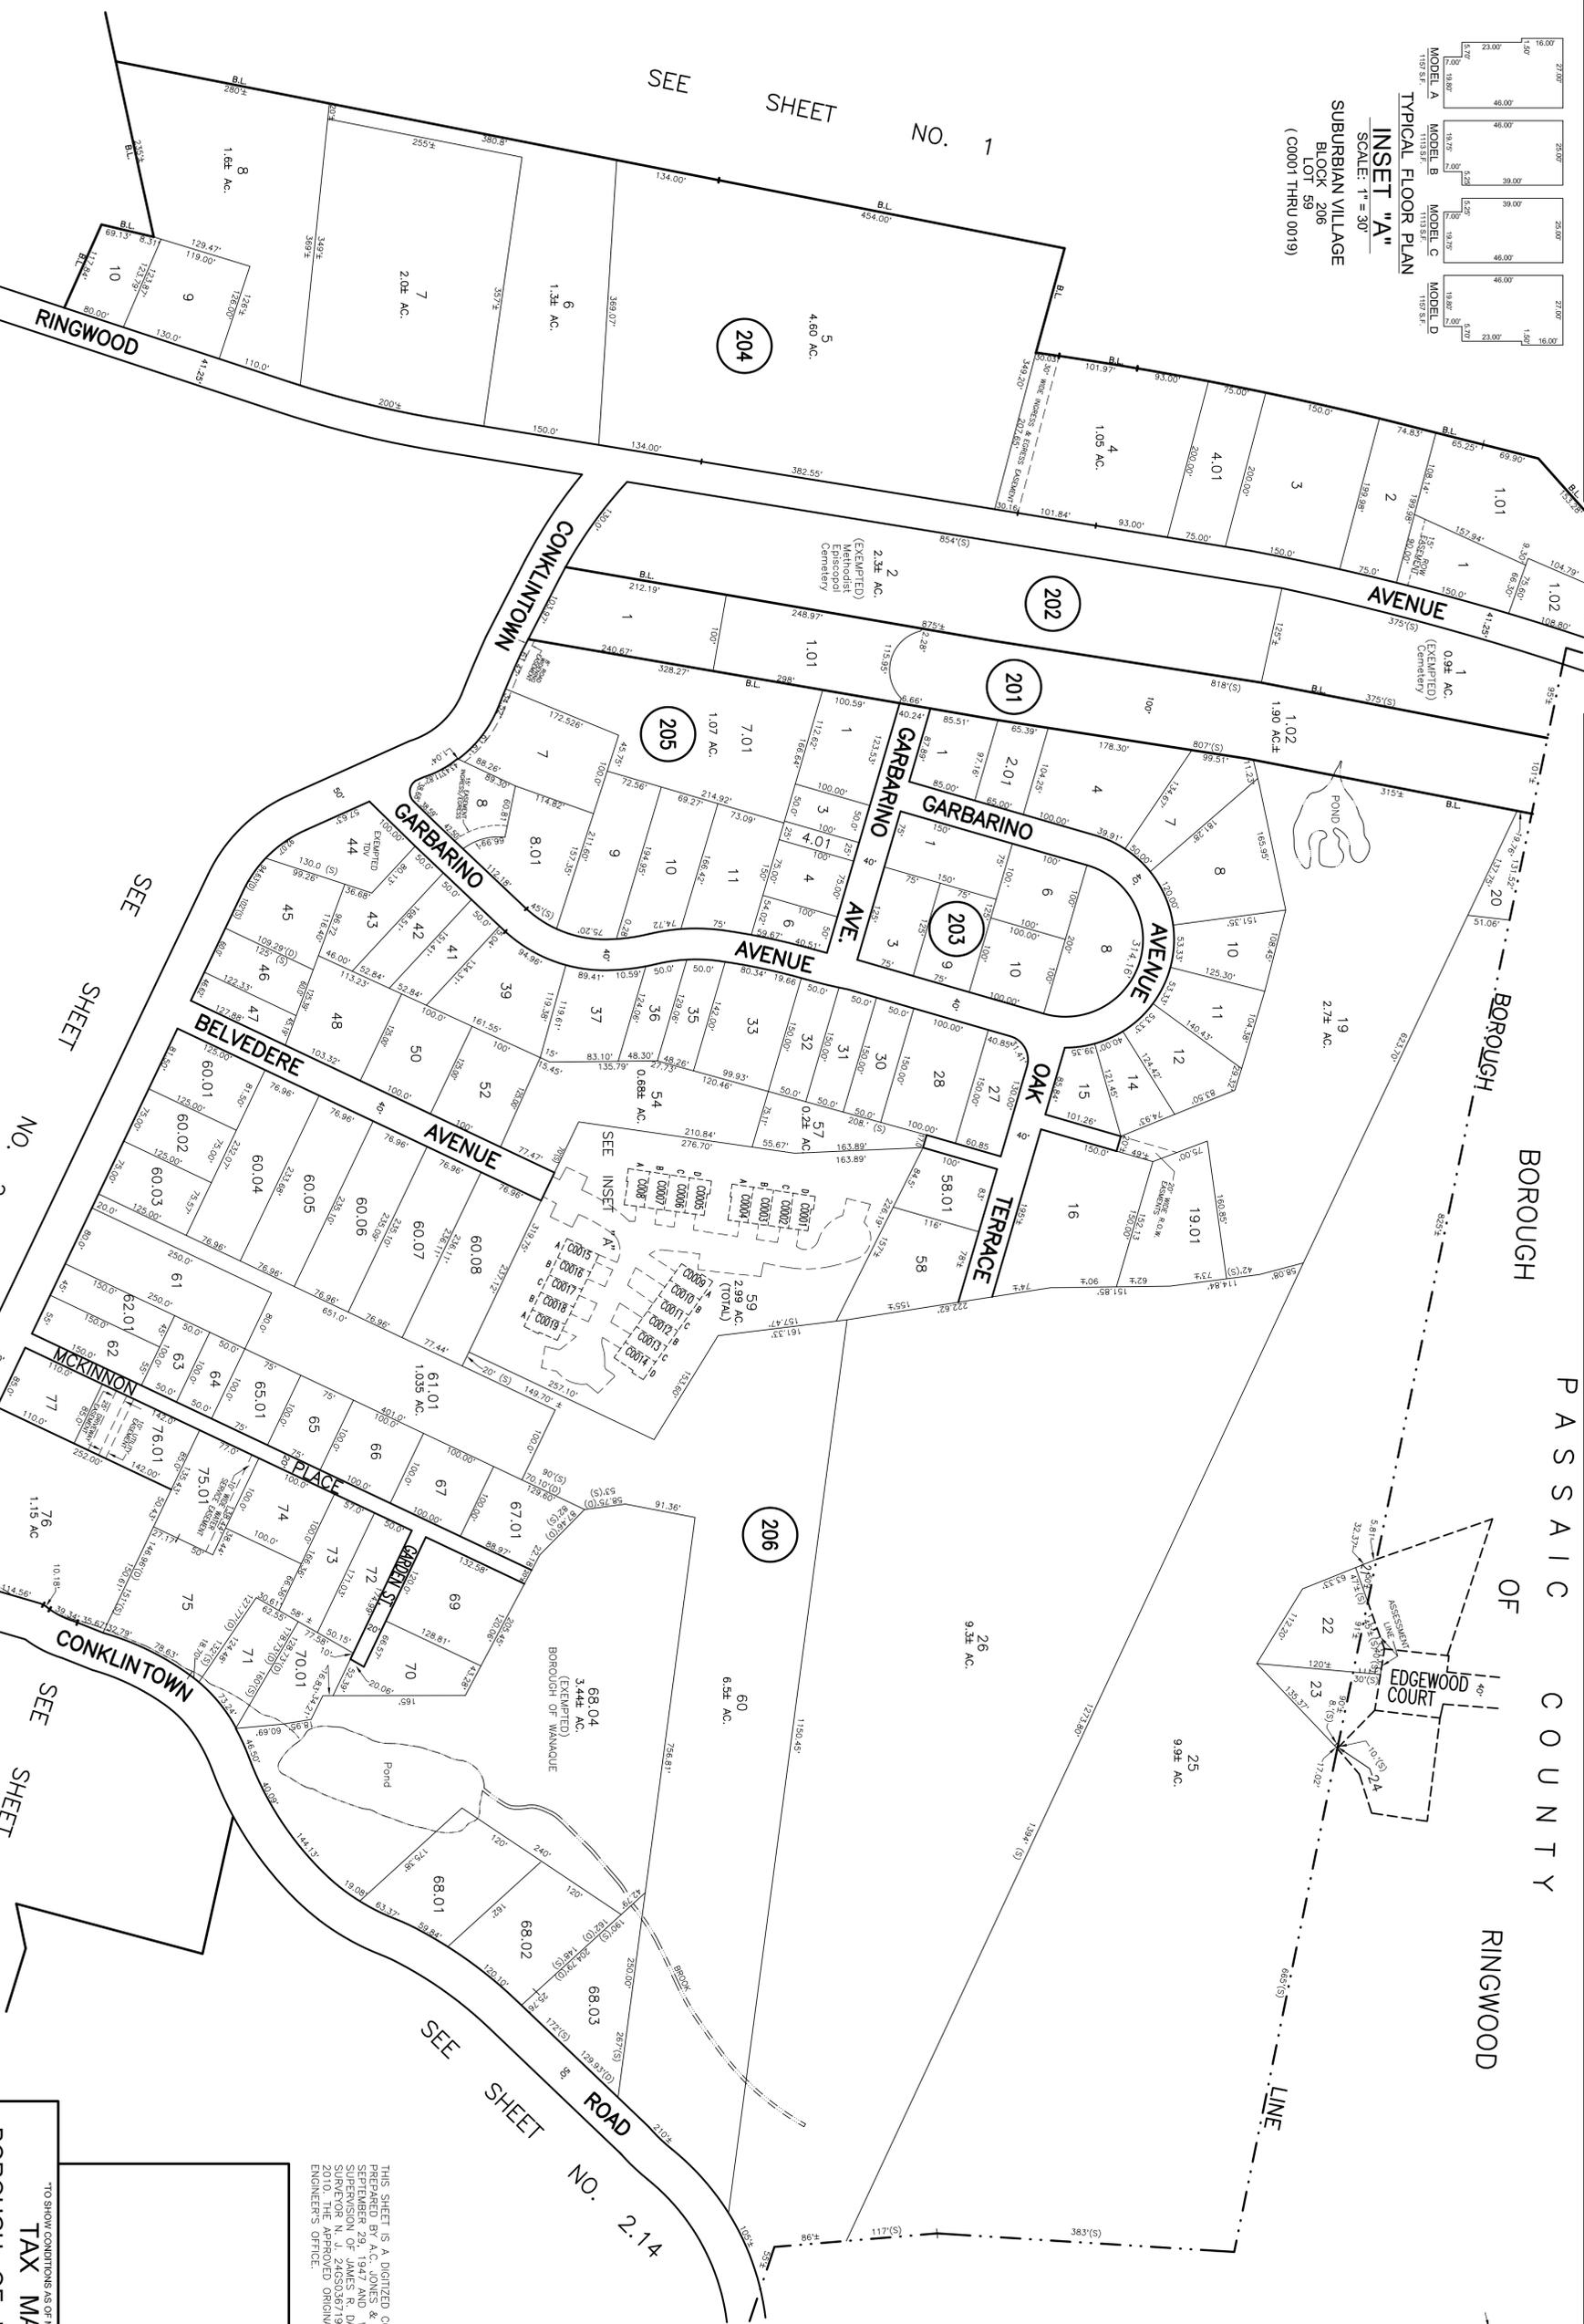

SEE SHEET NO. 2.02

SEE SHEET NO. 2.08

SEE SHEET NO. 2.14

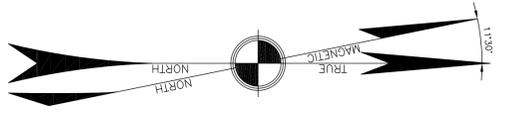

THIS SHEET IS A DIGITIZED COPY OF THE TAX MAP PREPARED BY A.C. JONES & W. M. GIBBS DATED SEPTEMBER 29, 1947 AND WAS DONE UNDER THE SUPERVISION OF JAMES R. DANZ, LICENSED LAND SURVEYOR, NEW JERSEY, IN 2010. THE APPROVED ORIGINAL IS ON FILE IN THE ENGINEER'S OFFICE.

TO SHOW CONDITIONS AS OF MARCH 21, 2012

TAX MAP

BOROUGH OF WANAOUE
 PASSAIC COUNTY, NEW JERSEY
 SCALE: 1" = 100'
 REVISED: 5-31-02
CAMPBELL & RUDE - ENGINEERS
 POMPTON LAKES, NEW JERSEY