

NORTH GATE

SEE SHEET NO. 2.16

NO. 2.10

SHEET

SEE

SEE SHEET NO. 2.08

SHEET

NO. 2.01

SHEET

SEE

BROOKSIDE HEIGHTS CODOMINIUMS

TAX MAP


BOROUGH OF WANAEQUE

PASSAIC COUNTY, NEW JERSEY

T. RONALD GSELL  
LICENSED LAND SURVEYOR - N.J. LICENSE NO. 12812  
200 HIGH STREET, MOUNT HOLLY, NEW JERSEY

TYPICAL FLOOR PLANS  
SCALE: 1"=20'




UNIT 'C'  
775 S.F.

 

UNIT 'A'  
760 S.F.



UNIT 'B'  
880 S.F.

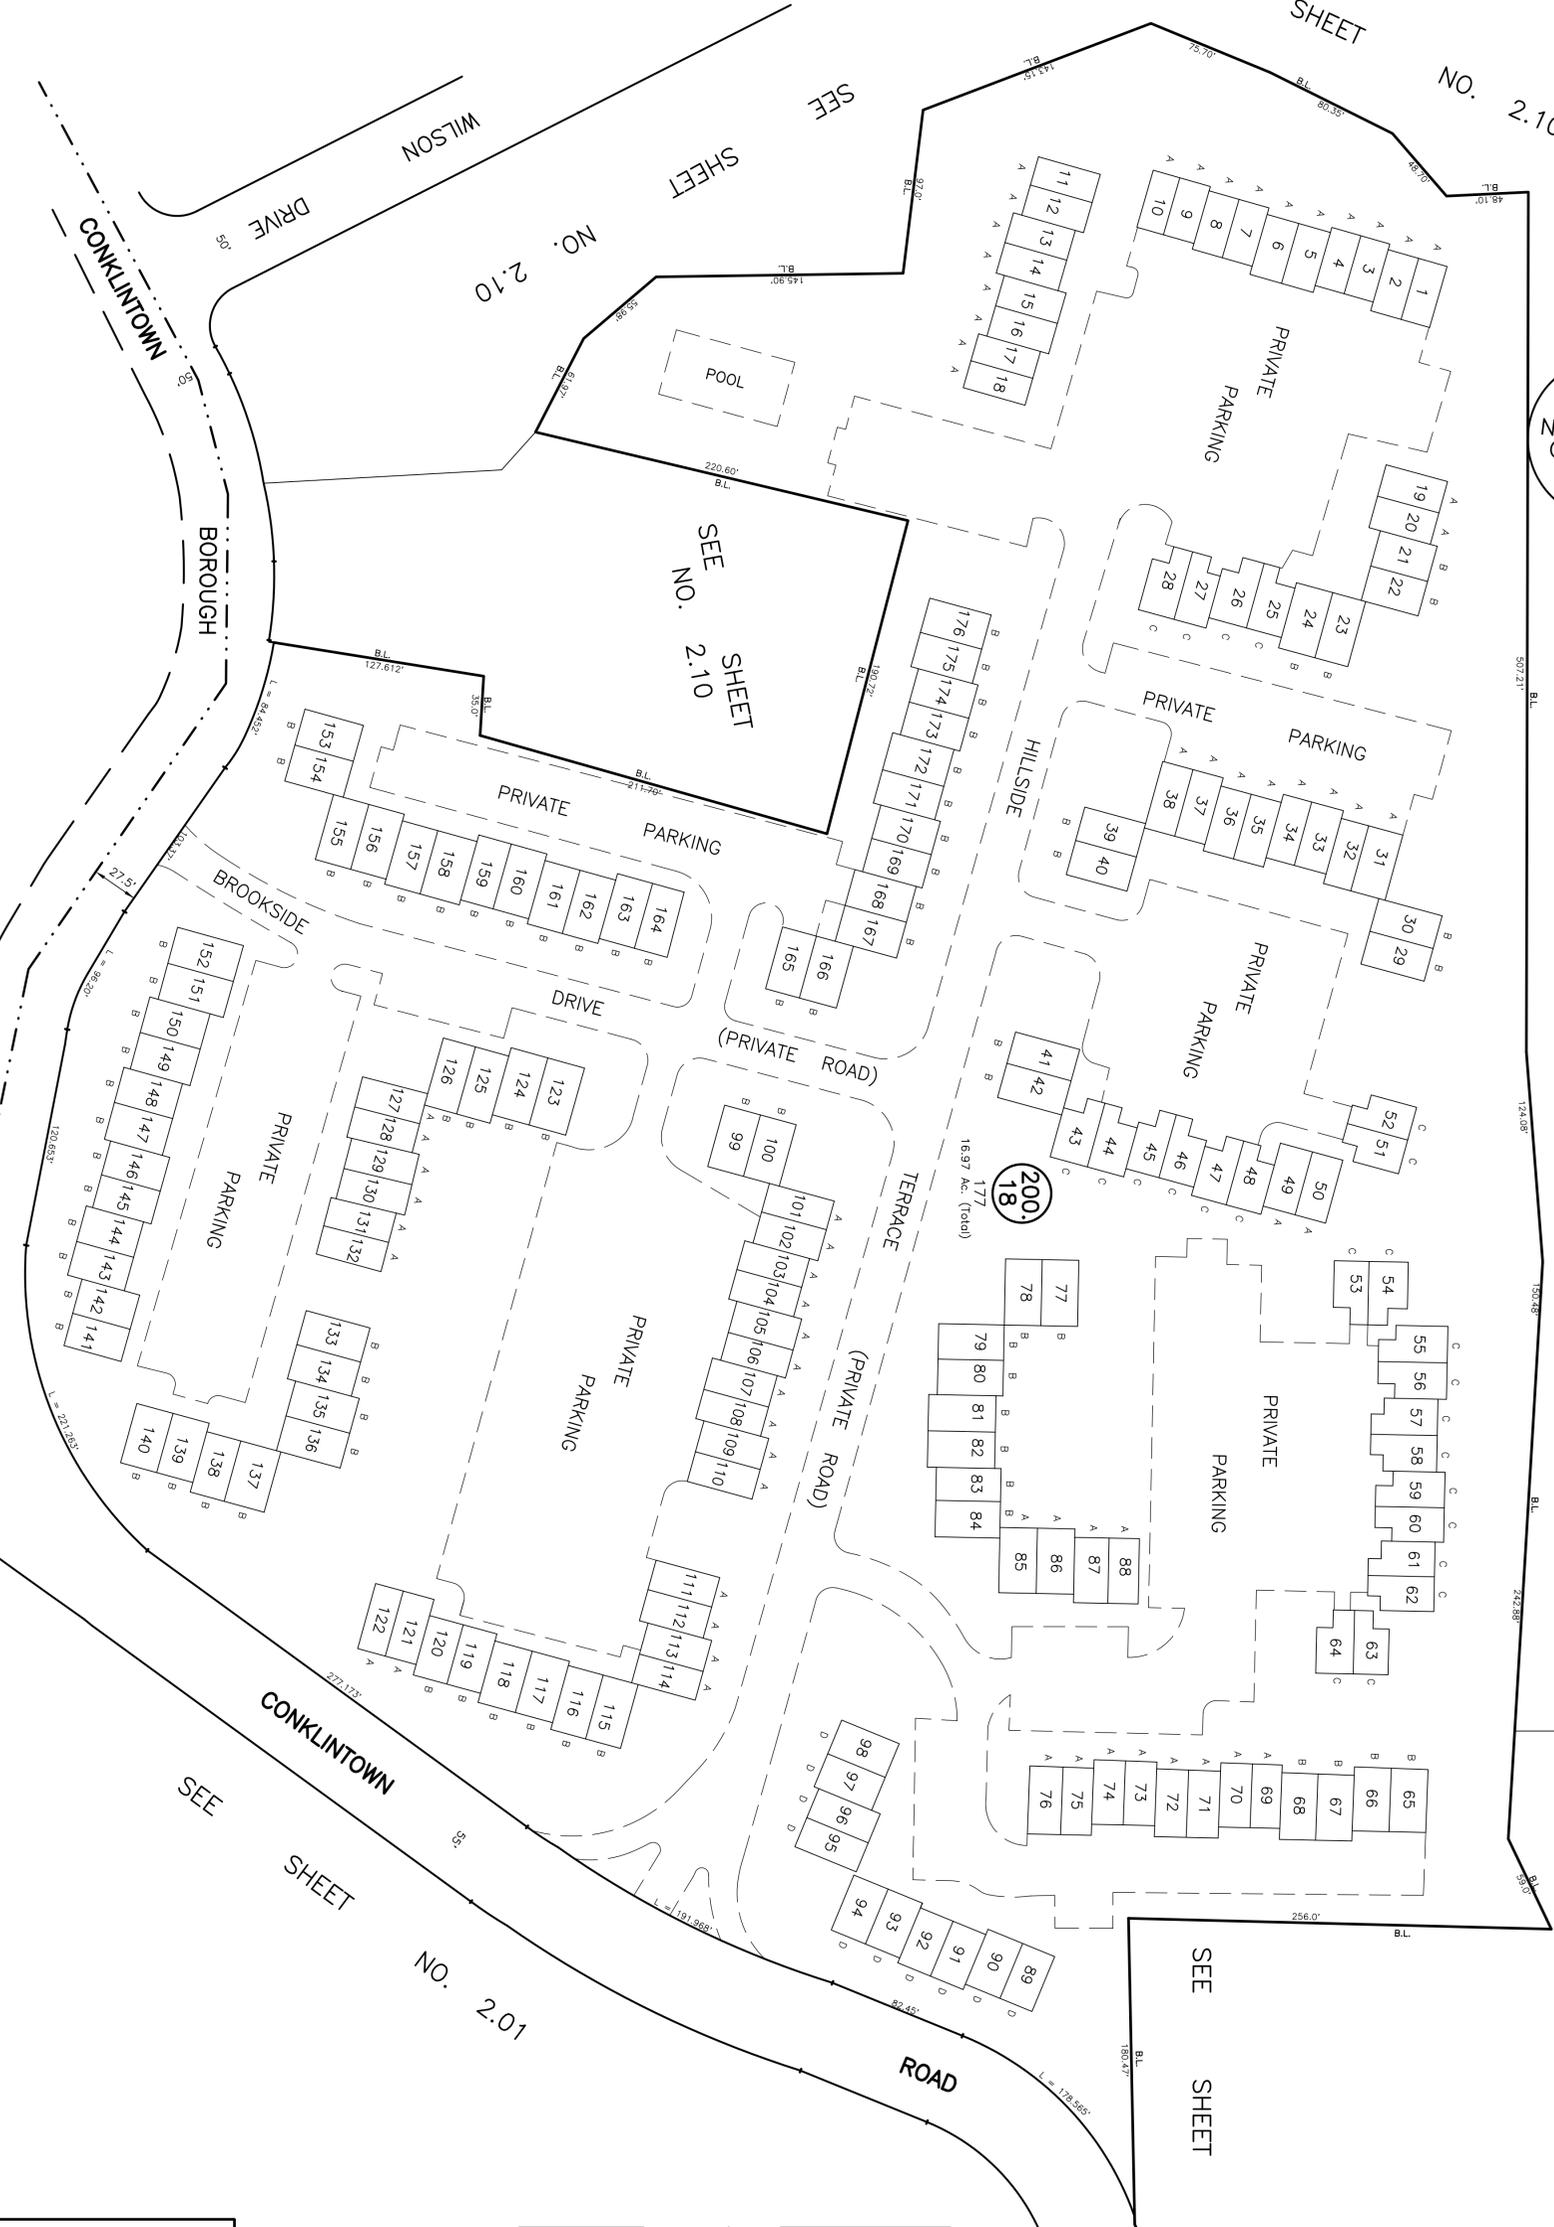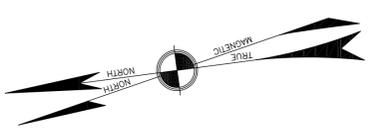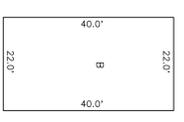

BOROUGH OF RINGWOOD  
PASSAIC COUNTY

BOROUGH OF CONKLINTOWN

CONKLINTOWN

BOROUGH

DRIVE

WILSON

NO. 2.10

SHEET

SEE

SEE SHEET NO. 2.10

SHEET

PRIVATE PARKING

POOL

DRIVE

CANTERBURY ROAD

LINE

ROAD

SEE SHEET NO. 2.10

SEE SHEET NO. 2.10