


NO. 2

SHEET

SEE

SEE SHEET NO. 2

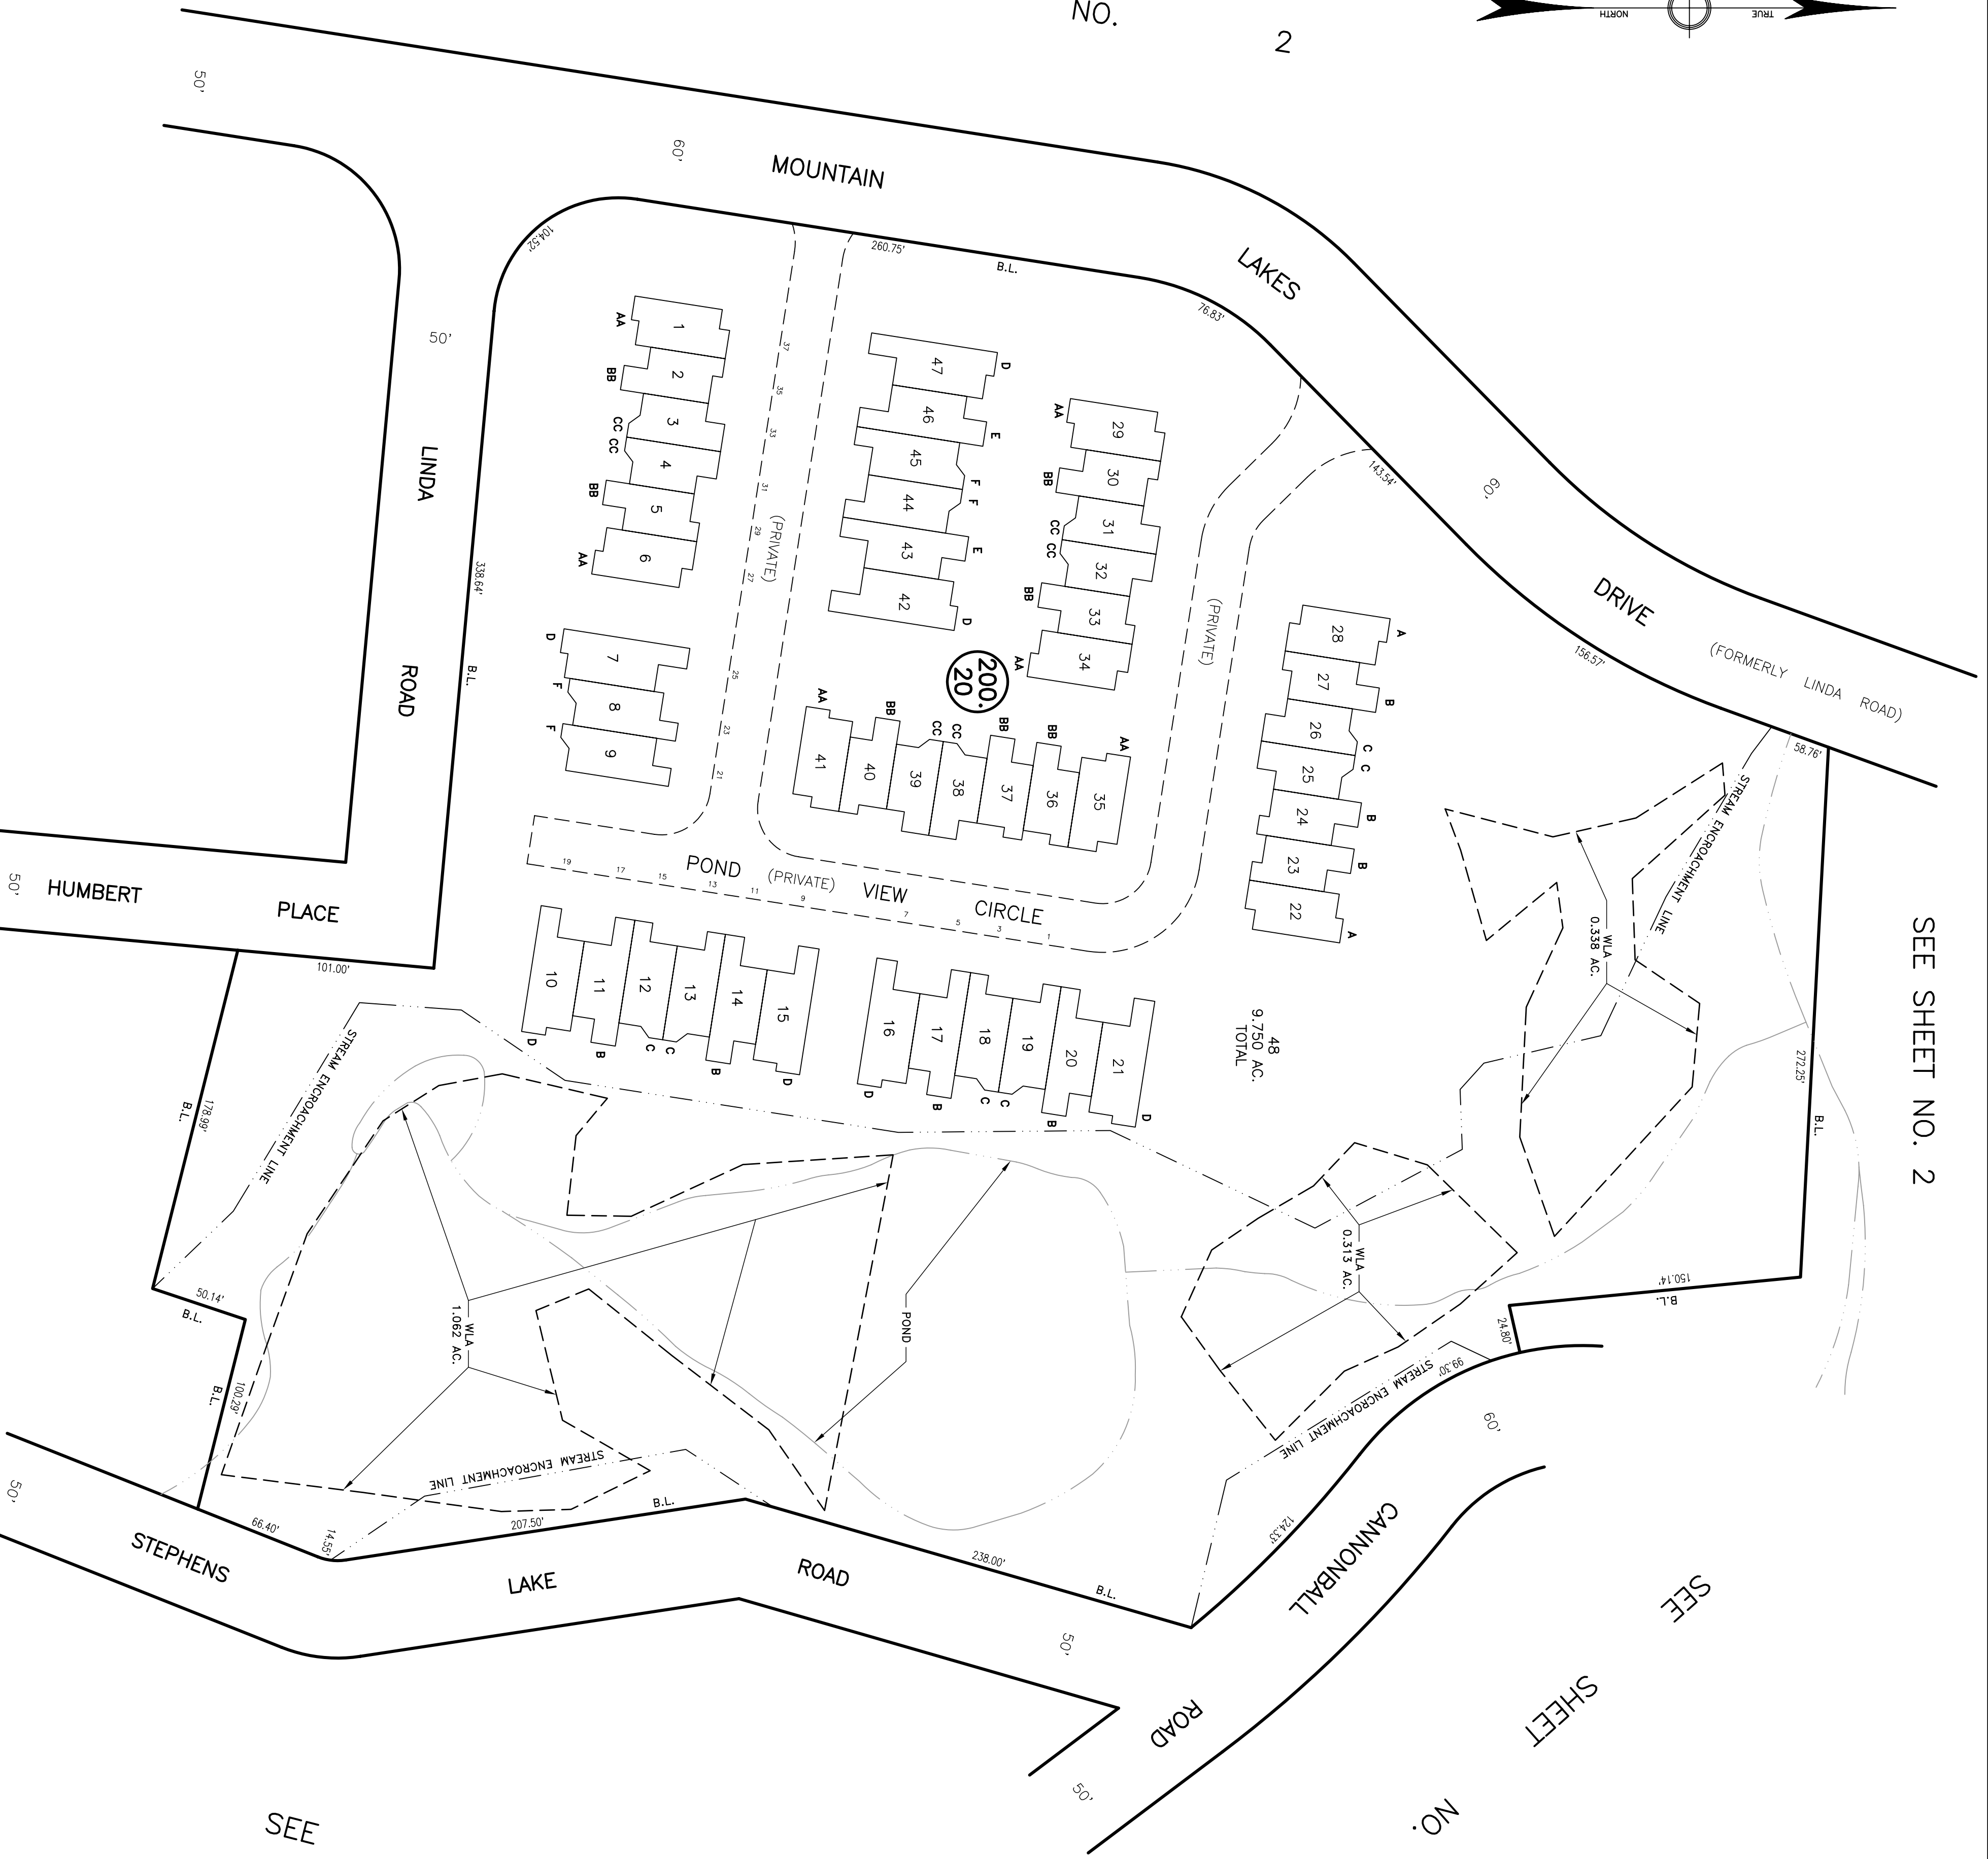

SEE SHEET NO. 2

NO. 2.17

SHEET


SEE

2.11


NO.

SHEET


SEE

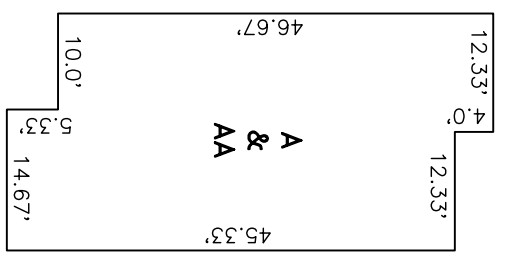


UNITS 'A' & 'AA'  
1,147.12 S.F.

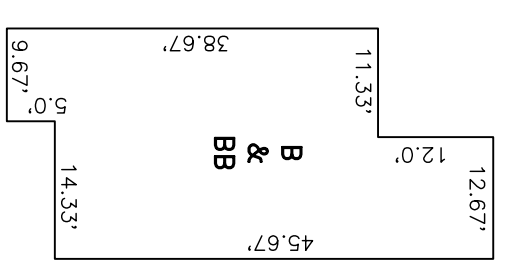


UNITS 'B' & 'BB'  
1,008.23 S.F.

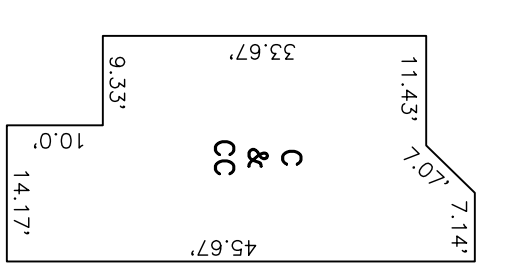


UNITS 'C' & 'CC'  
981.618 S.F.

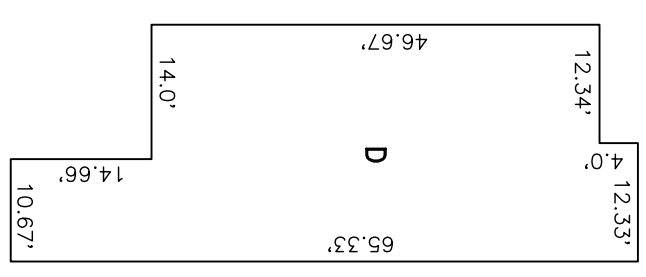

UNIT 'D'  
1,356.95 S.F.

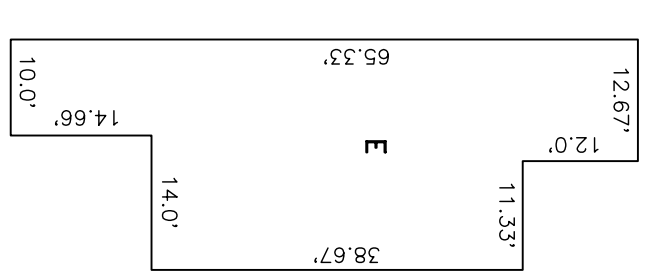

UNIT 'E'  
1,226.58 S.F.

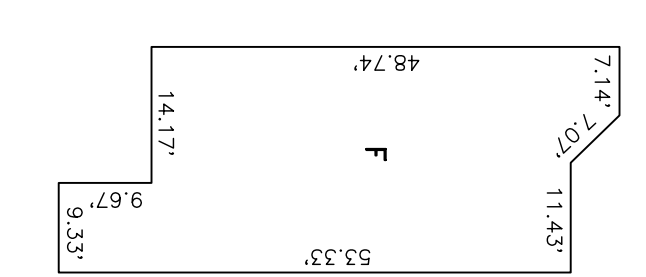

UNIT 'F'  
1,165.14 S.F.

TYPICAL FLOOR PLANS  
SCALE: 1" = 20'

THIS SHEET IS A DIGITIZED COPY OF THE TAX MAP PREPARED BY A.C. JONES & W. M. GIBBS DATED SEPTEMBER 29, 1947 AND WAS DONE UNDER THE SUPERVISION OF JAMES R. DATZ, LICENSED LAND SURVEYOR N. J. 24GS03671900, DATED DECEMBER 9, 2010. THE APPROVED ORIGINAL IS ON FILE IN THE ENGINEER'S OFFICE.

LAKE-SIDE MANOR

TAX MAP

BOROUGH OF WANAUQUE

PASSAIC COUNTY, NEW JERSEY

SCALE: 1" = 50'  
REVISED: 04-2011  
JAMES R. DATZ  
LICENSED LAND SURVEYOR - N.J. LICENSE NO. 24GS03671900  
200 HIGH STREET, MOUNT HOLLY, NEW JERSEY