
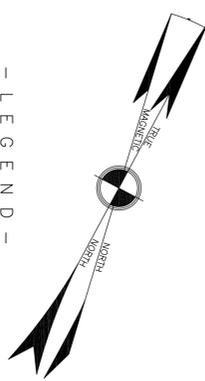


REVISIONS			
5/31/1982	ROBERT SPINALE	BOROUGH ENGINEER	
12/17/1982	ROBERT SPINALE	BOROUGH ENGINEER	
06/19/85	RICHARD A. ALAMO ASSOC.	BOROUGH ENGINEER	
09/19/1991	T. RONALD OSELL	PE & PLS 12812	
03/17/1991	T. RONALD OSELL	PE & PLS 12812	
02/29/2000	T. RONALD OSELL	PE & PLS 12812	
02/29/2000	T. RONALD OSELL	PE & PLS 12812	
12/17/2000	T. RONALD OSELL	PE & PLS 12812	
02/21/2012	JAMES R. DATZ	N.J.S. 240503671900	

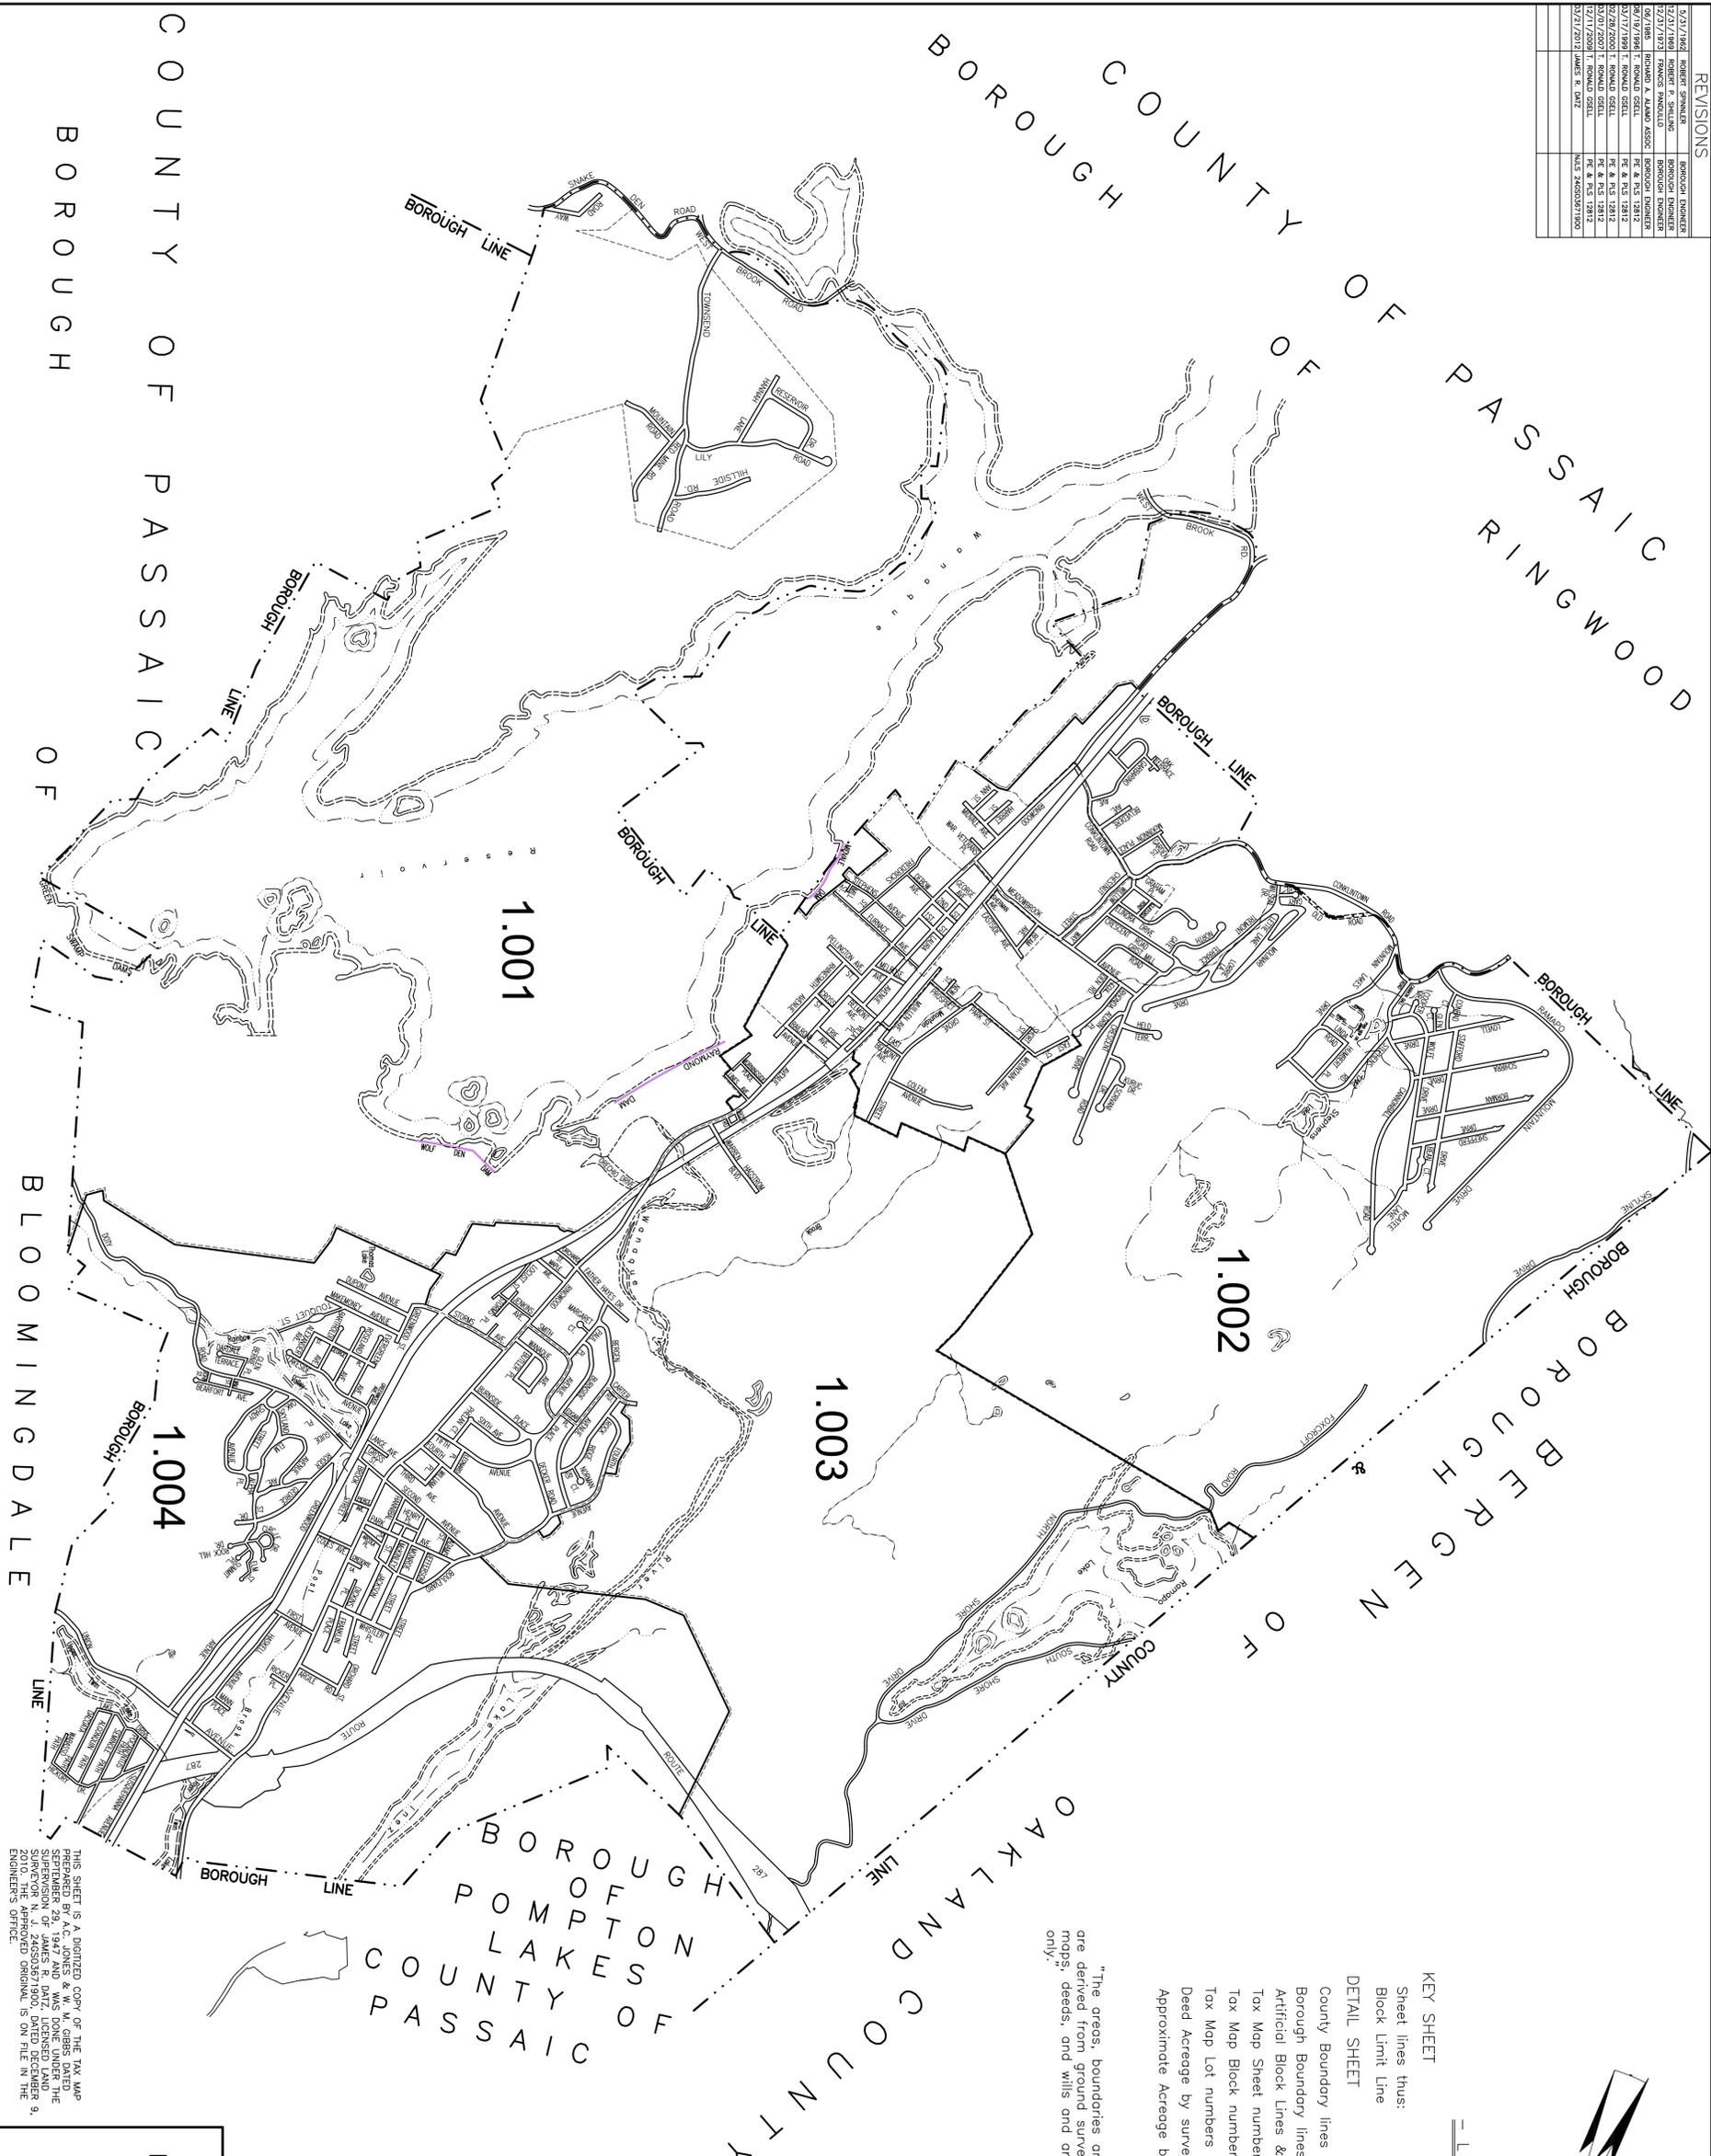

- KEY SHEET**
- Sheet lines thus:
 - Block Limit Line
- DETAIL SHEET**
- County Boundary lines thus:
 - Borough Boundary lines thus:
 - Artificial Block Lines & Detail Sheet lines thus:
 - Tax Map Sheet numbers thus:
 - Tax Map Block numbers thus:
 - Tax Map Lot numbers thus:
 - Deed Acreage by survey thus: 3.58 Ac.
 - Approximate Acreage by scale thus: 6.7± Ac.(S)

"The areas, boundaries and dimensions shown on this tax map are derived from ground surveys, aerial surveys, and recorded plans maps, deeds, and wills and are to be used for assessment purposes only."

I HEREBY CERTIFY THAT THIS MAP AND ANY REQUIRED SURVEY HAVE BEEN MADE UNDER MY IMMEDIATE SUPERVISION AND COMPLETES WITH THE LAWS OF THE STATE OF NJ

JAMES R. DATZ
N.J. LIC. LAND SURVEYOR
240503671900


3-21-2012
DATE

TO SHOW CONDITIONS AS OF MARCH 21, 2012.

TAX MAP

BOROUGH OF WANAUQUE
PASSAIC COUNTY, NEW JERSEY

CAMPBELL & RUDE - ENGINEERS
POMPTON LAKES, NEW JERSEY

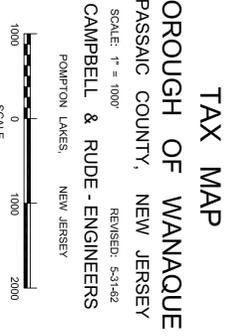

COUNTY OF PASSAIC

BOROUGH OF

BLOOMINGDALE

BOROUGH OF POMPTON LAKES

BOROUGH OF RINGWOOD

OAKLAND COUNTY