
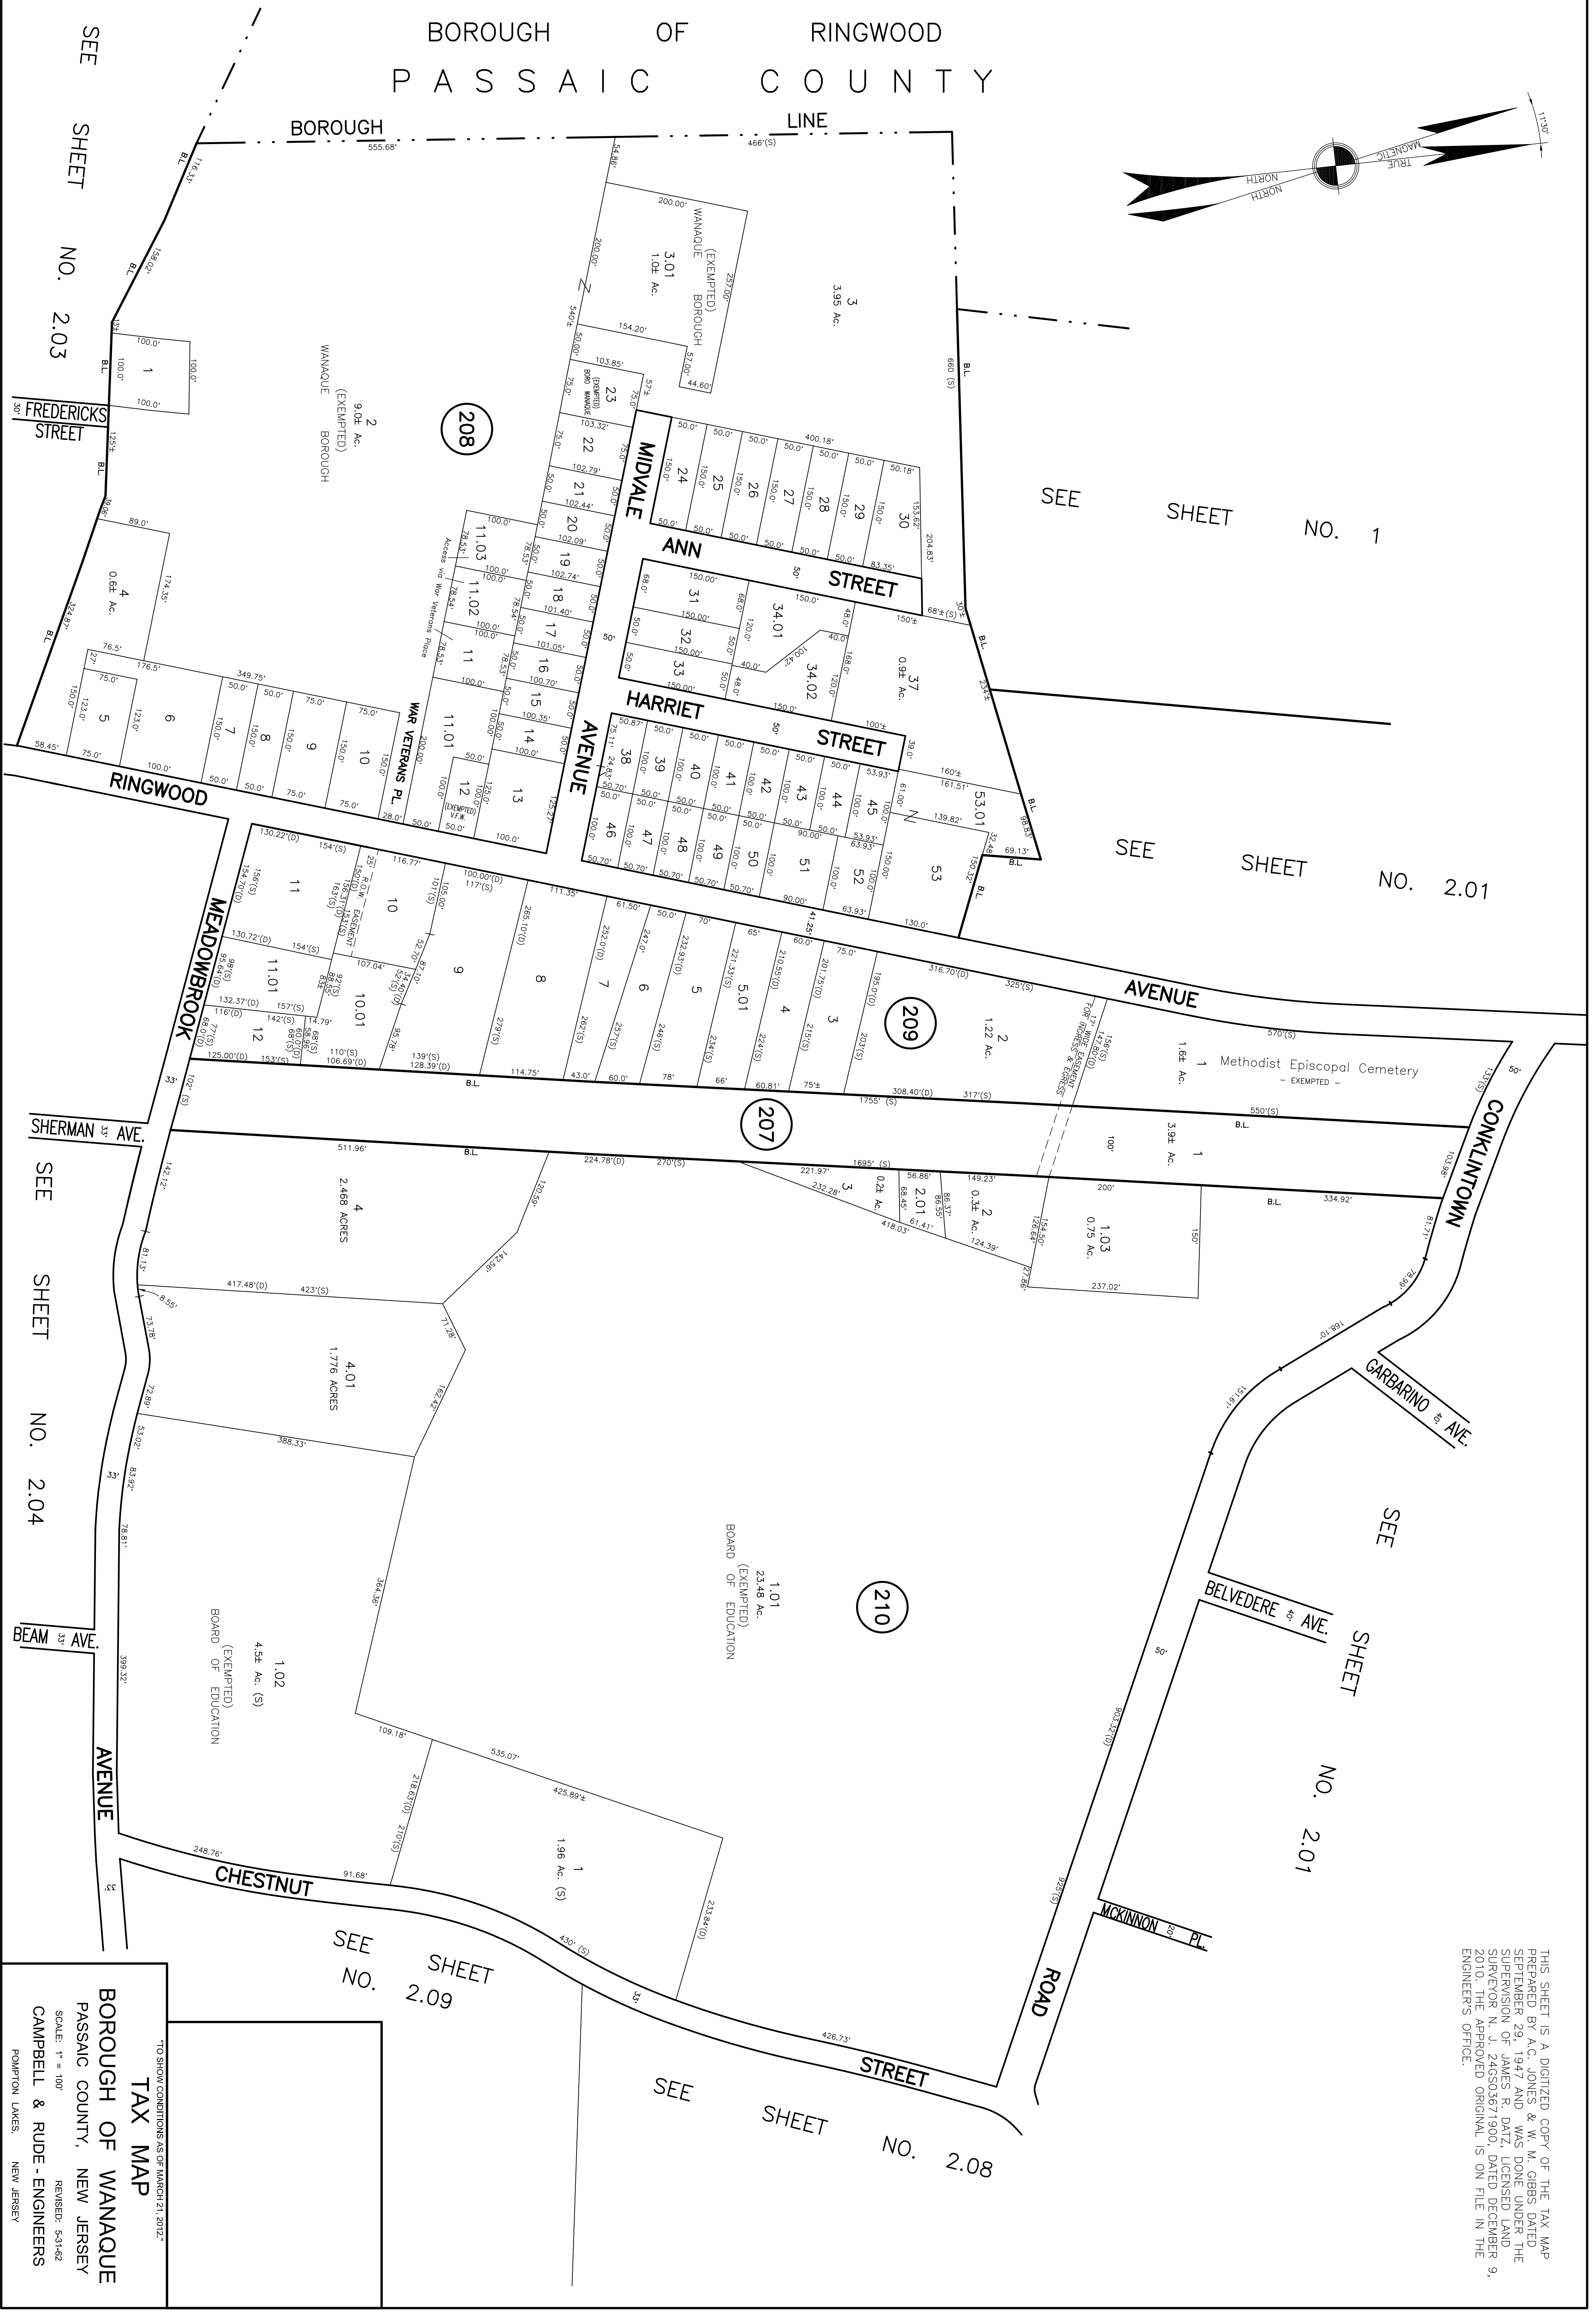


THIS SHEET IS A DIGITIZED COPY OF THE TAX MAP PREPARED BY A.C. JONES & W. M. GIBBS DATED SEPTEMBER 29, 1947 AND WAS DONE UNDER THE SUPERVISION OF JAMES R. DATZ, LICENSED LAND SURVEYOR N. J. 246503671900, DATED DECEMBER 9, 2010. THE APPROVED ORIGINAL IS ON FILE IN THE ENGINEER'S OFFICE.

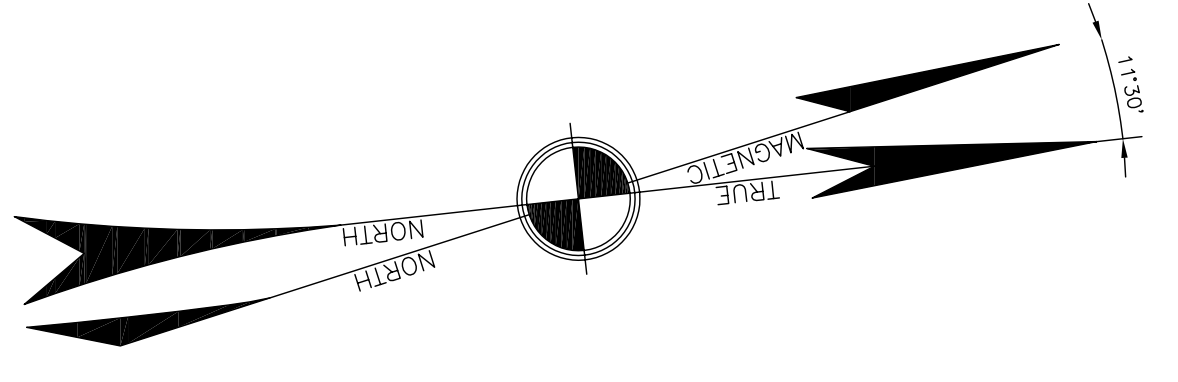

BOROUGH OF WANAUQUE
PASSAIC COUNTY

BOROUGH LINE

SEE SHEET NO. 2.03

SEE SHEET NO. 1

SEE SHEET NO. 2.01

SEE SHEET NO. 2.01

SEE SHEET NO. 2.01

SEE SHEET NO. 2.08

SEE SHEET NO. 2.09

SEE SHEET NO. 2.04

BOROUGH OF WANAUQUE TAX MAP
PASSAIC COUNTY, NEW JERSEY
SCALE: 1" = 100'
REVISED: 5-9-02
CAMPBELL & RUDE - ENGINEERS
POMPTON LAKES, NEW JERSEY

TO SHOW CONDITIONS AS OF MARCH 21, 2012