

INSET "A"

N.T.S.

NO. 2.05

SEE SHEET NO. 2.04

SEE SHEET NO. 2.04

NO. 2.13

SEE SHEET NO. 2.13

NO. 2

SHEET NO. 2



SEE SHEET NO. 2

SEE SHEET NO. 3

SEE SHEET NO. 3.03

NO. 3.03

SEE SHEET NO. 3.03

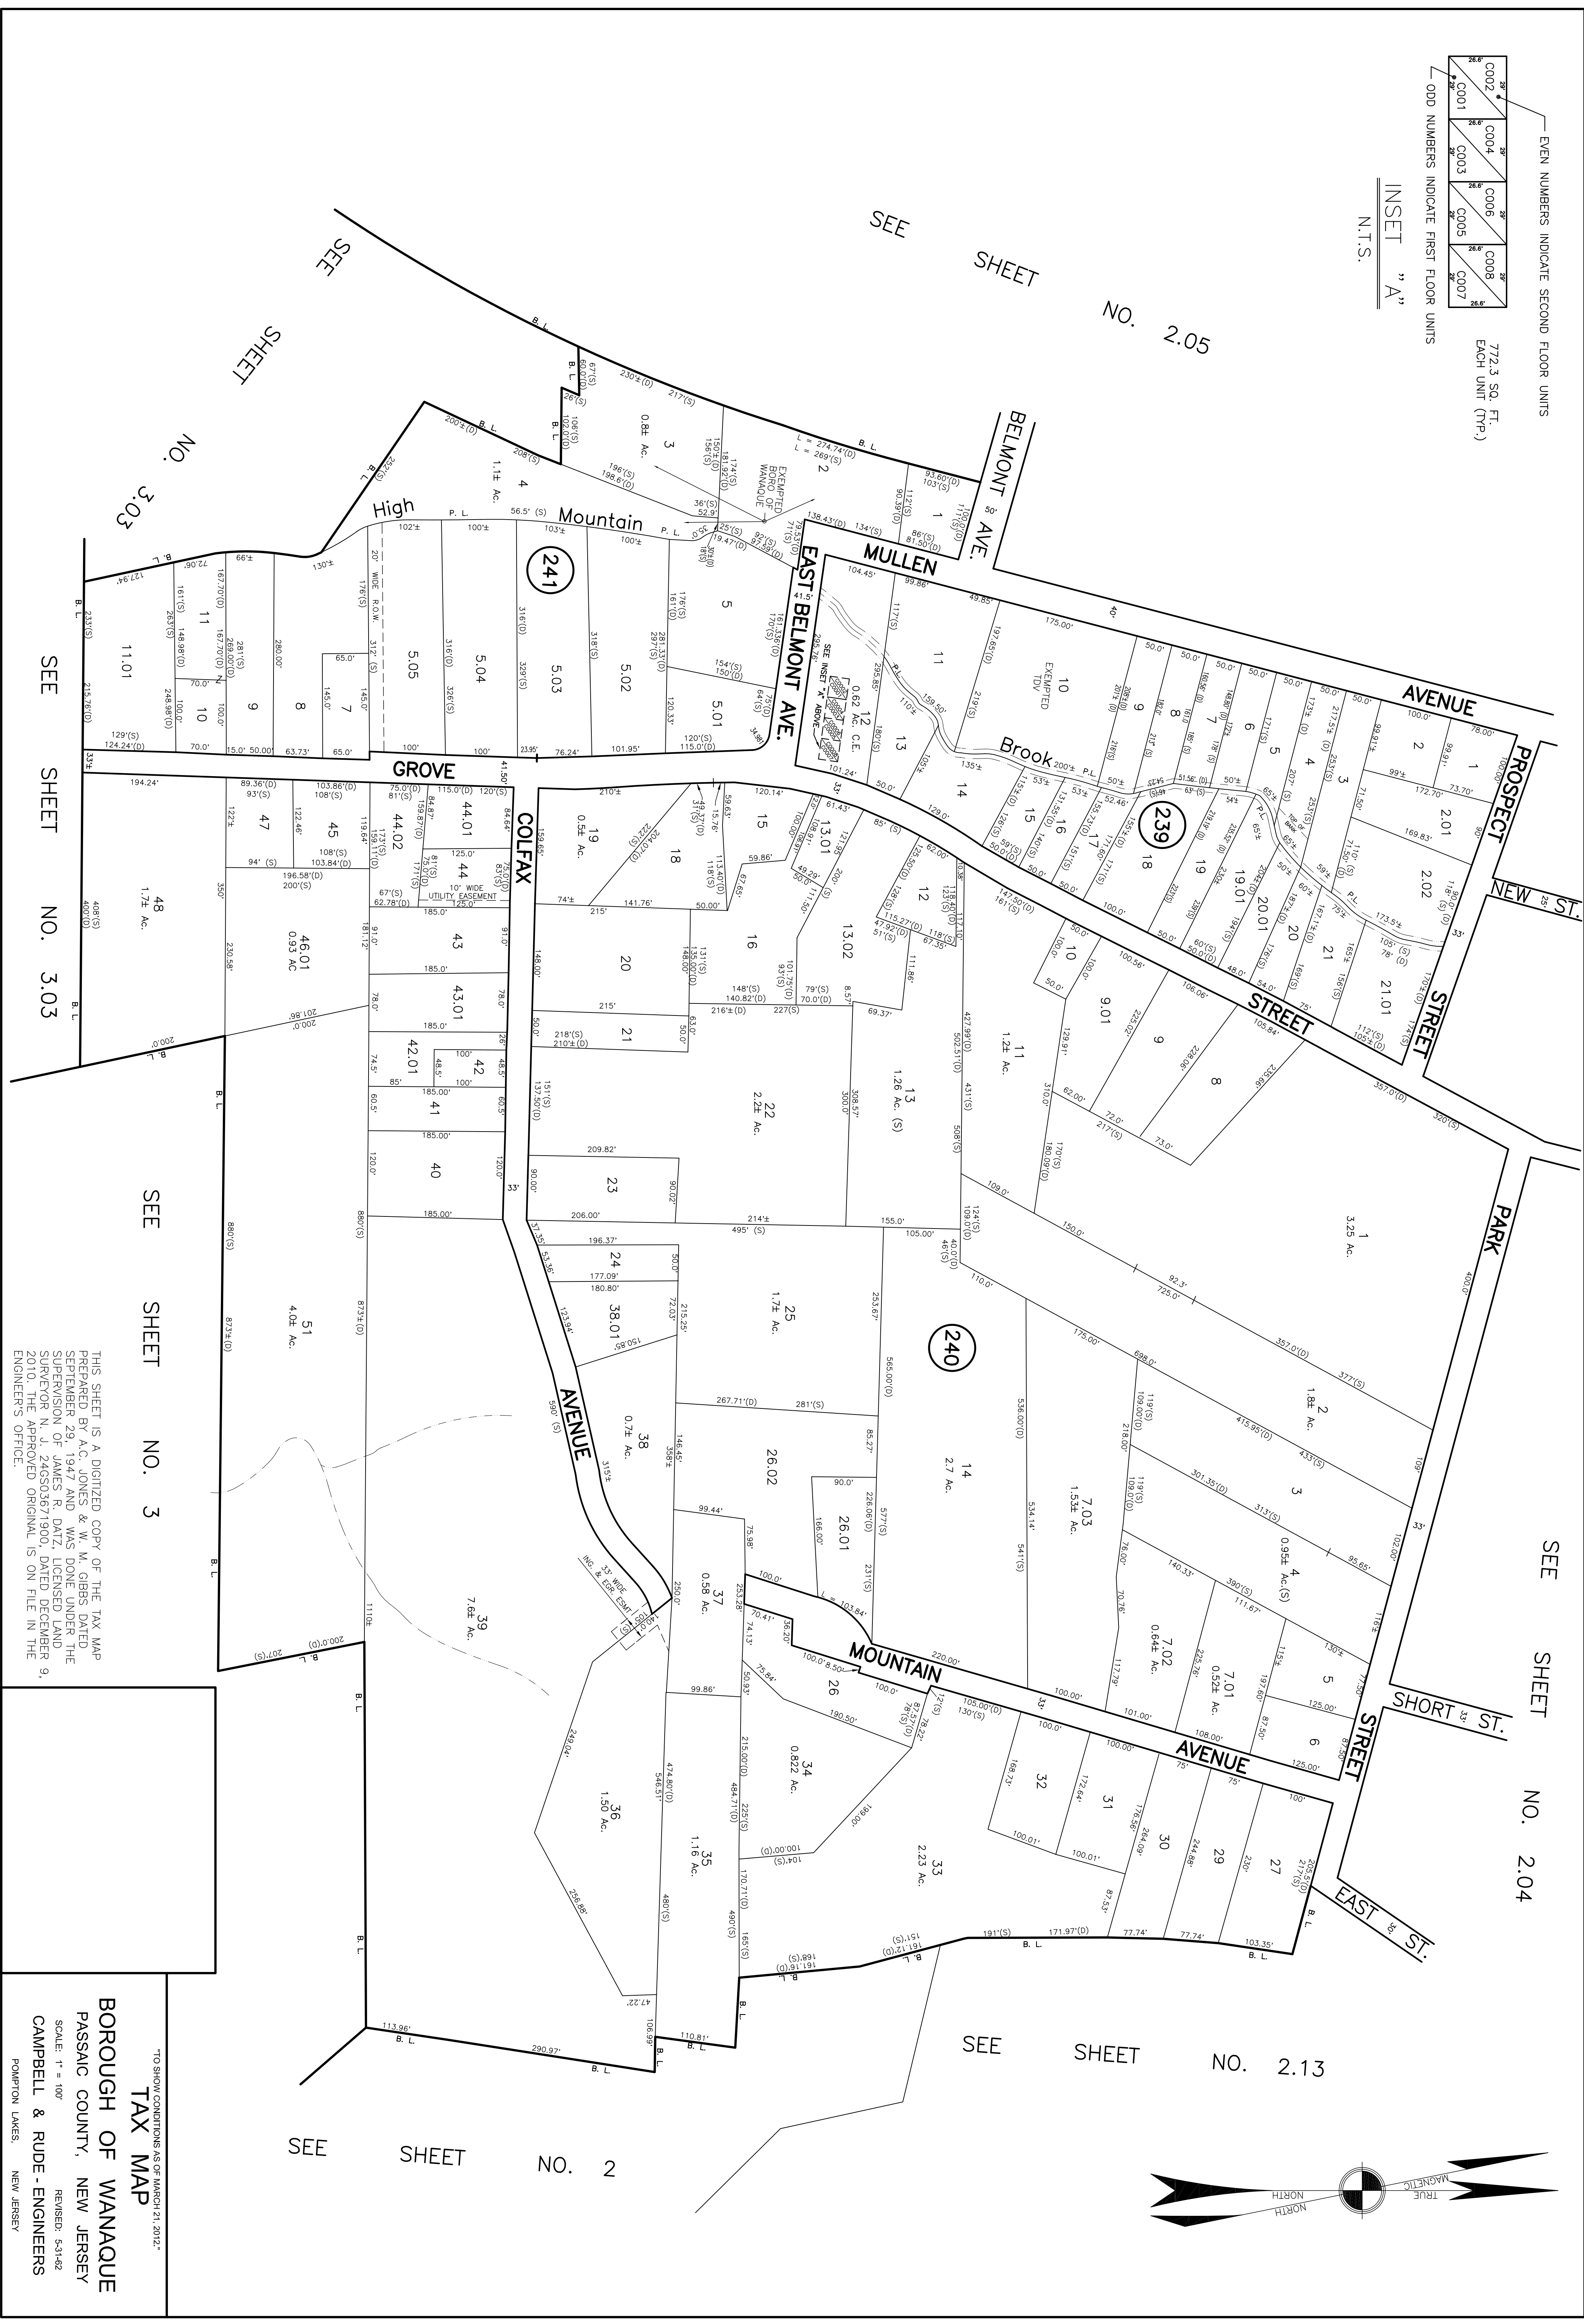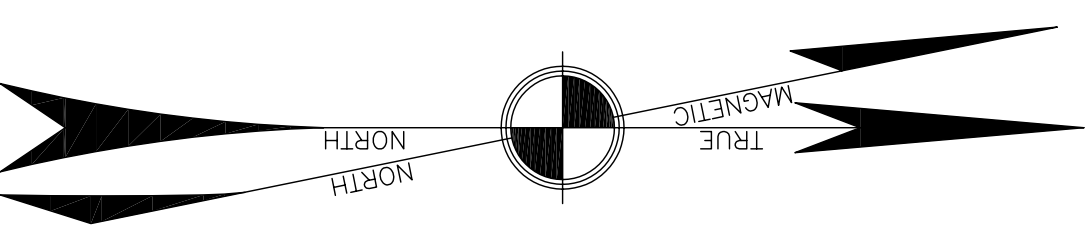

THIS SHEET IS A DIGITIZED COPY OF THE TAX MAP PREPARED BY A.C. JONES & W. M. GIBBS DATED SEPTEMBER 29, 1947 AND WAS DONE UNDER THE SUPERVISION OF JAMES R. DATZ, LICENSED LAND SURVEYOR N. J. 246503671900, DATED DECEMBER 9, 2010. THE APPROVED ORIGINAL IS ON FILE IN THE ENGINEER'S OFFICE.

TO SHOW CONDITIONS AS OF MARCH 21, 2012.  
**TAX MAP**  
**BOROUGH OF WANAUQUE**  
 PASSAIC COUNTY, NEW JERSEY  
 SCALE: 1" = 100'  
 REVISED: 5-31-02  
**CAMPBELL & RUDE - ENGINEERS**  
 POMPTON LAKES, NEW JERSEY