



SEE SHEET NO. 1

SEE SHEET NO. 4.01

SEE SHEET NO. 4.01

SEE SHEET NO. 4.02

SEE SHEET NO. 3.02

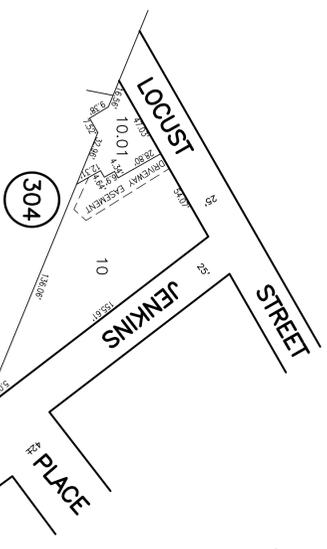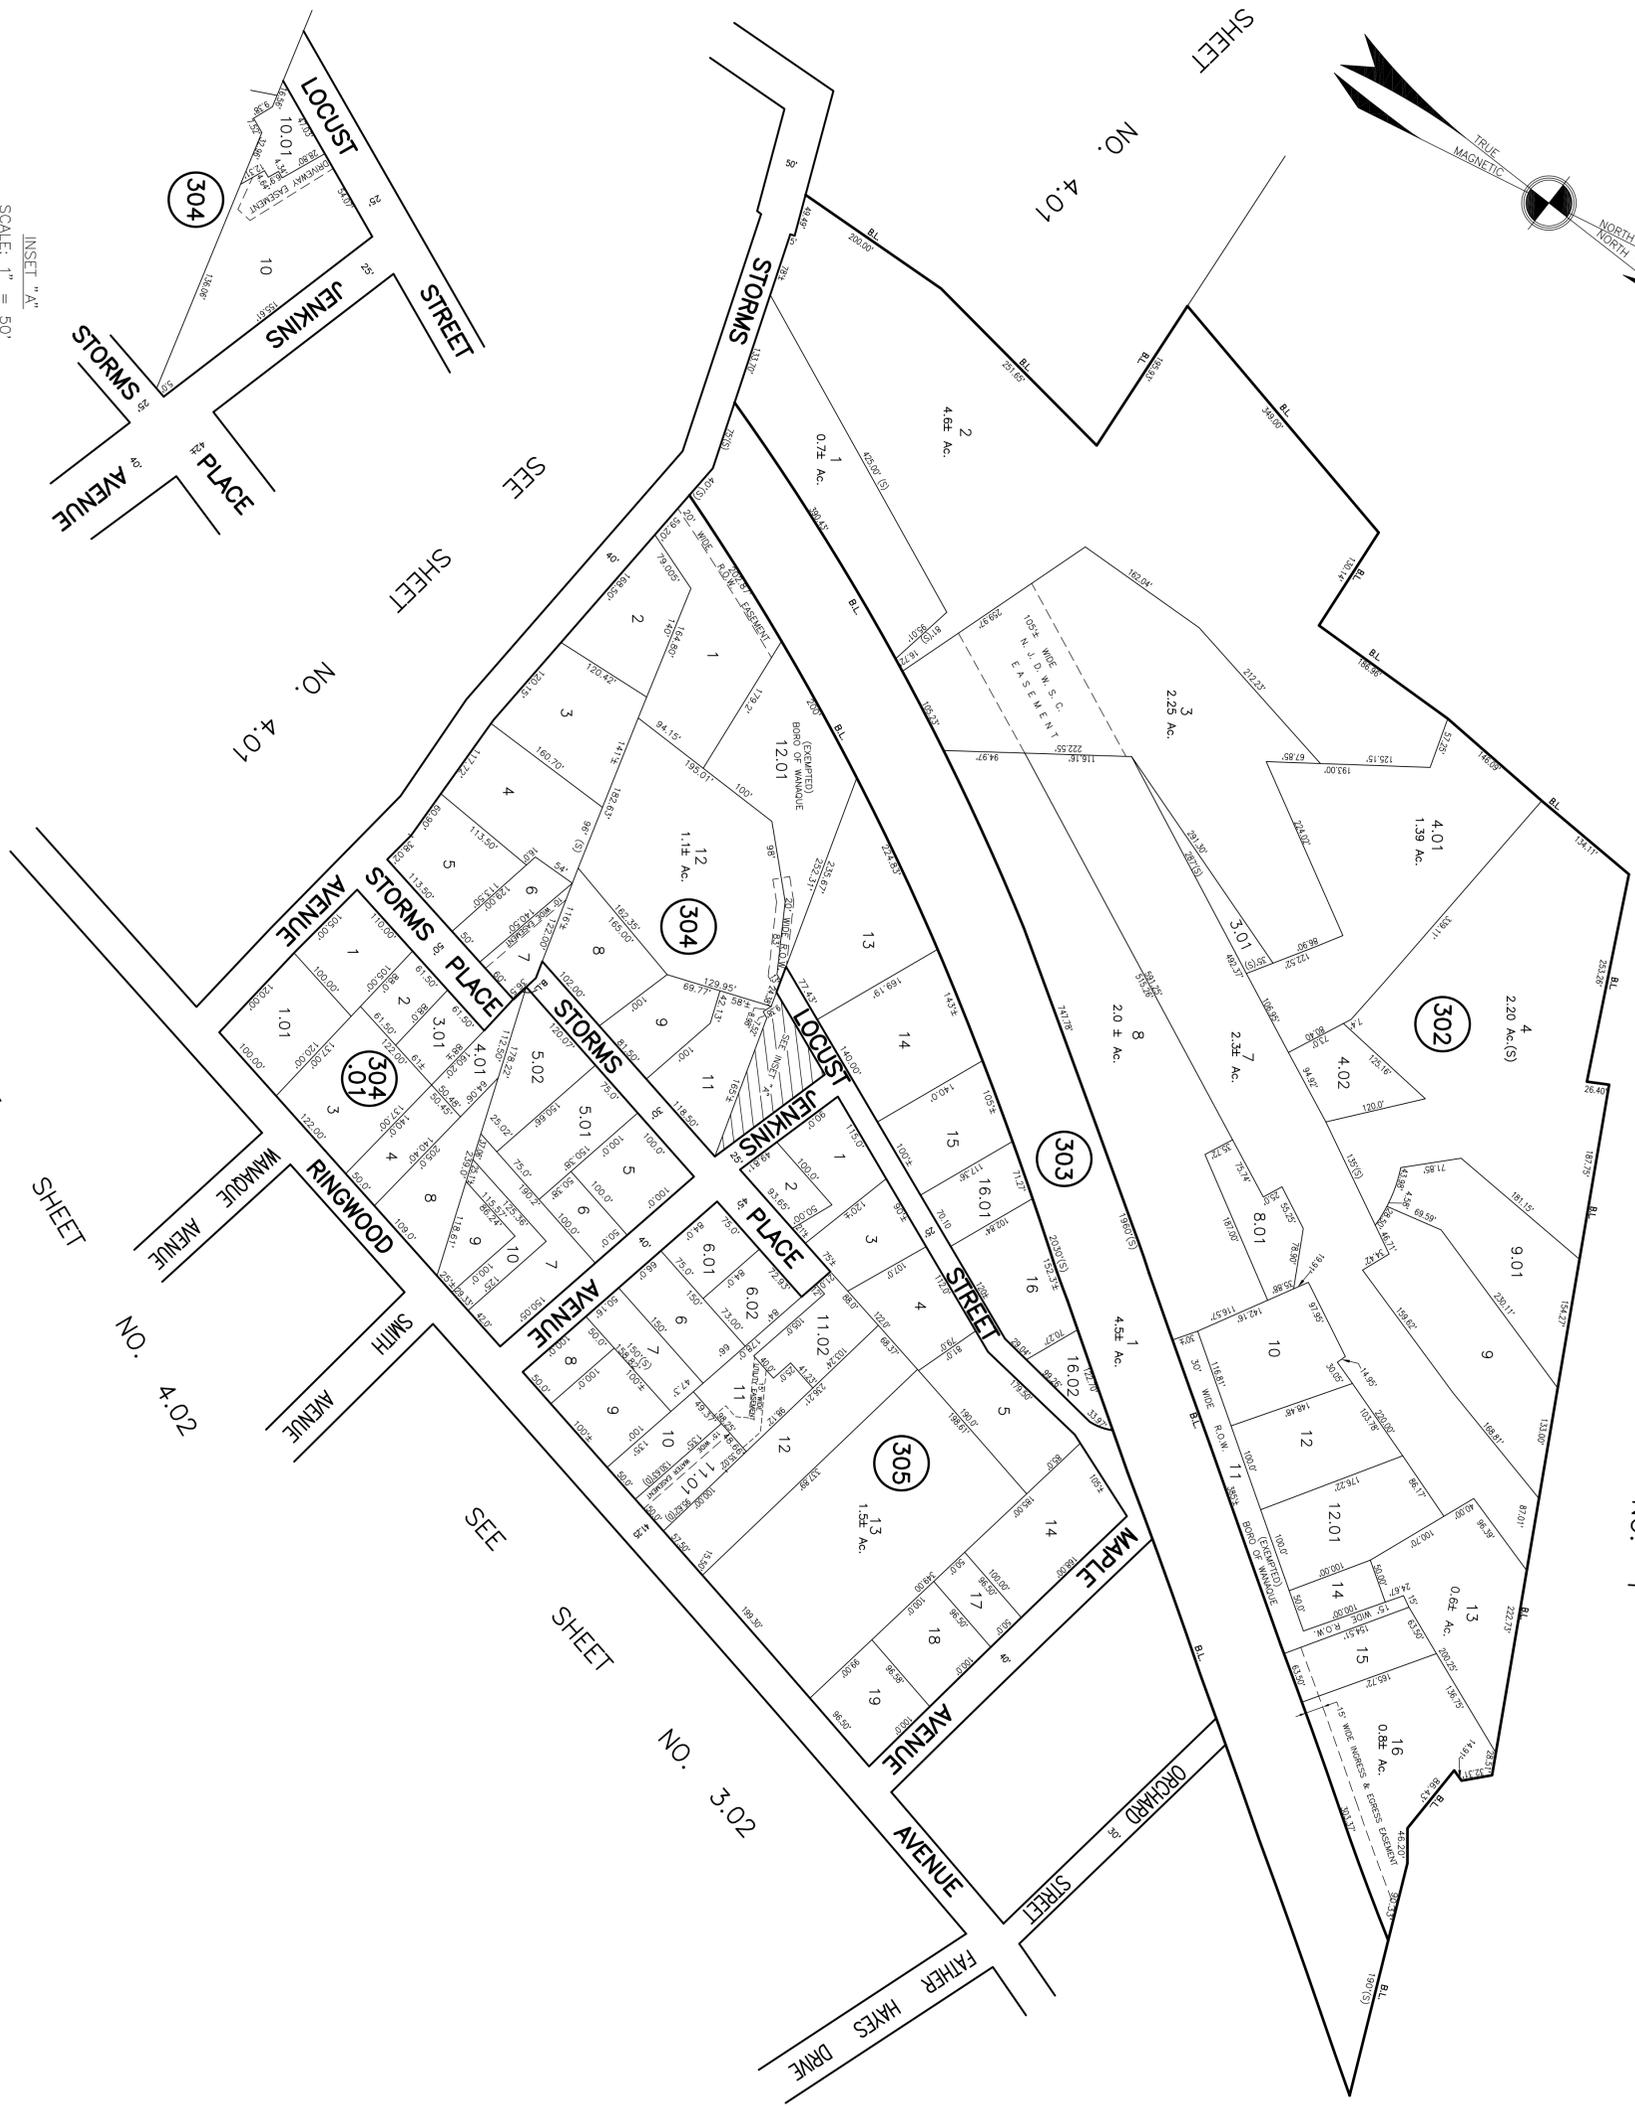

TO SHOW CONDITIONS AS OF MARCH 21, 2012

**TAX MAP**

**BOROUGH OF WANAUQUE**  
PASSAIC COUNTY, NEW JERSEY

SCALE: 1" = 100'

**CAMPBELL & RUDE - ENGINEERS**  
POMPTON LAKES, NEW JERSEY

THIS SHEET IS A DIGITIZED COPY OF THE TAX MAP PREPARED BY A.C. JONES & W.M. GIBBS DATED 03/21/12 UNDER THE SUPERVISION OF JAMES R. DITZ, LICENSED LAND SURVEYOR, N.J. 245203871900, DATED DECEMBER 9, 2011. THE ORIGINAL IS ON FILE IN THE ENGINEER'S OFFICE.