



NOTE: REFERENCE: BLOCK 402 - LOT 5 & BLOCK 106 - LOT 1 - THE OVERLAPPING LINES AND DIMENSIONS SHOWN ARE PLOTTED IN ACCORDANCE WITH THE METES & BOUNDS DESCRIPTIONS APPEARING IN THE LAST DEED OF RECORD FOR EACH PARCEL, AND DO NOT PURPORT TO REPRESENT TITLE OR OWNERSHIP STATUS IN ANY MANNER; THESE SITUATIONS ARE SUBJECT TO SOLUTION BY THE PROPERTY OWNERS CONCERNED.

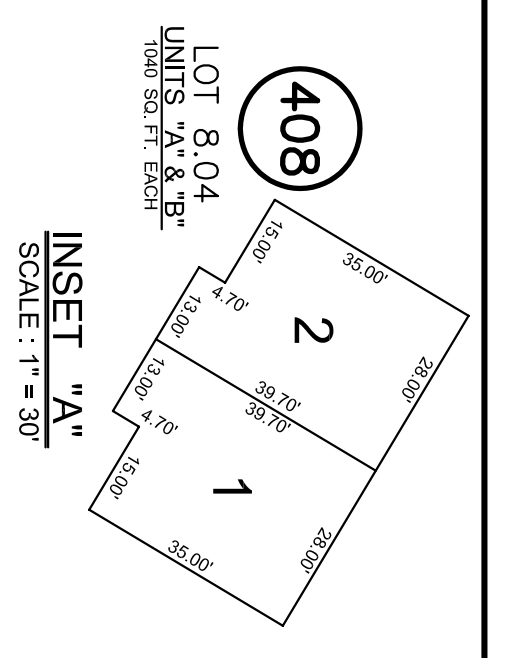

BOROUGH OF WANAOQUE TAX MAP
 PASSAIC COUNTY, NEW JERSEY
 CAMPBELL & RUDE - ENGINEERS
 POMPON LAKES, NEW JERSEY

THIS SHEET IS A DIGITIZED COPY OF THE TAX MAP...
 TO SHOW CONDITIONS AS OF MARCH 21, 2012.

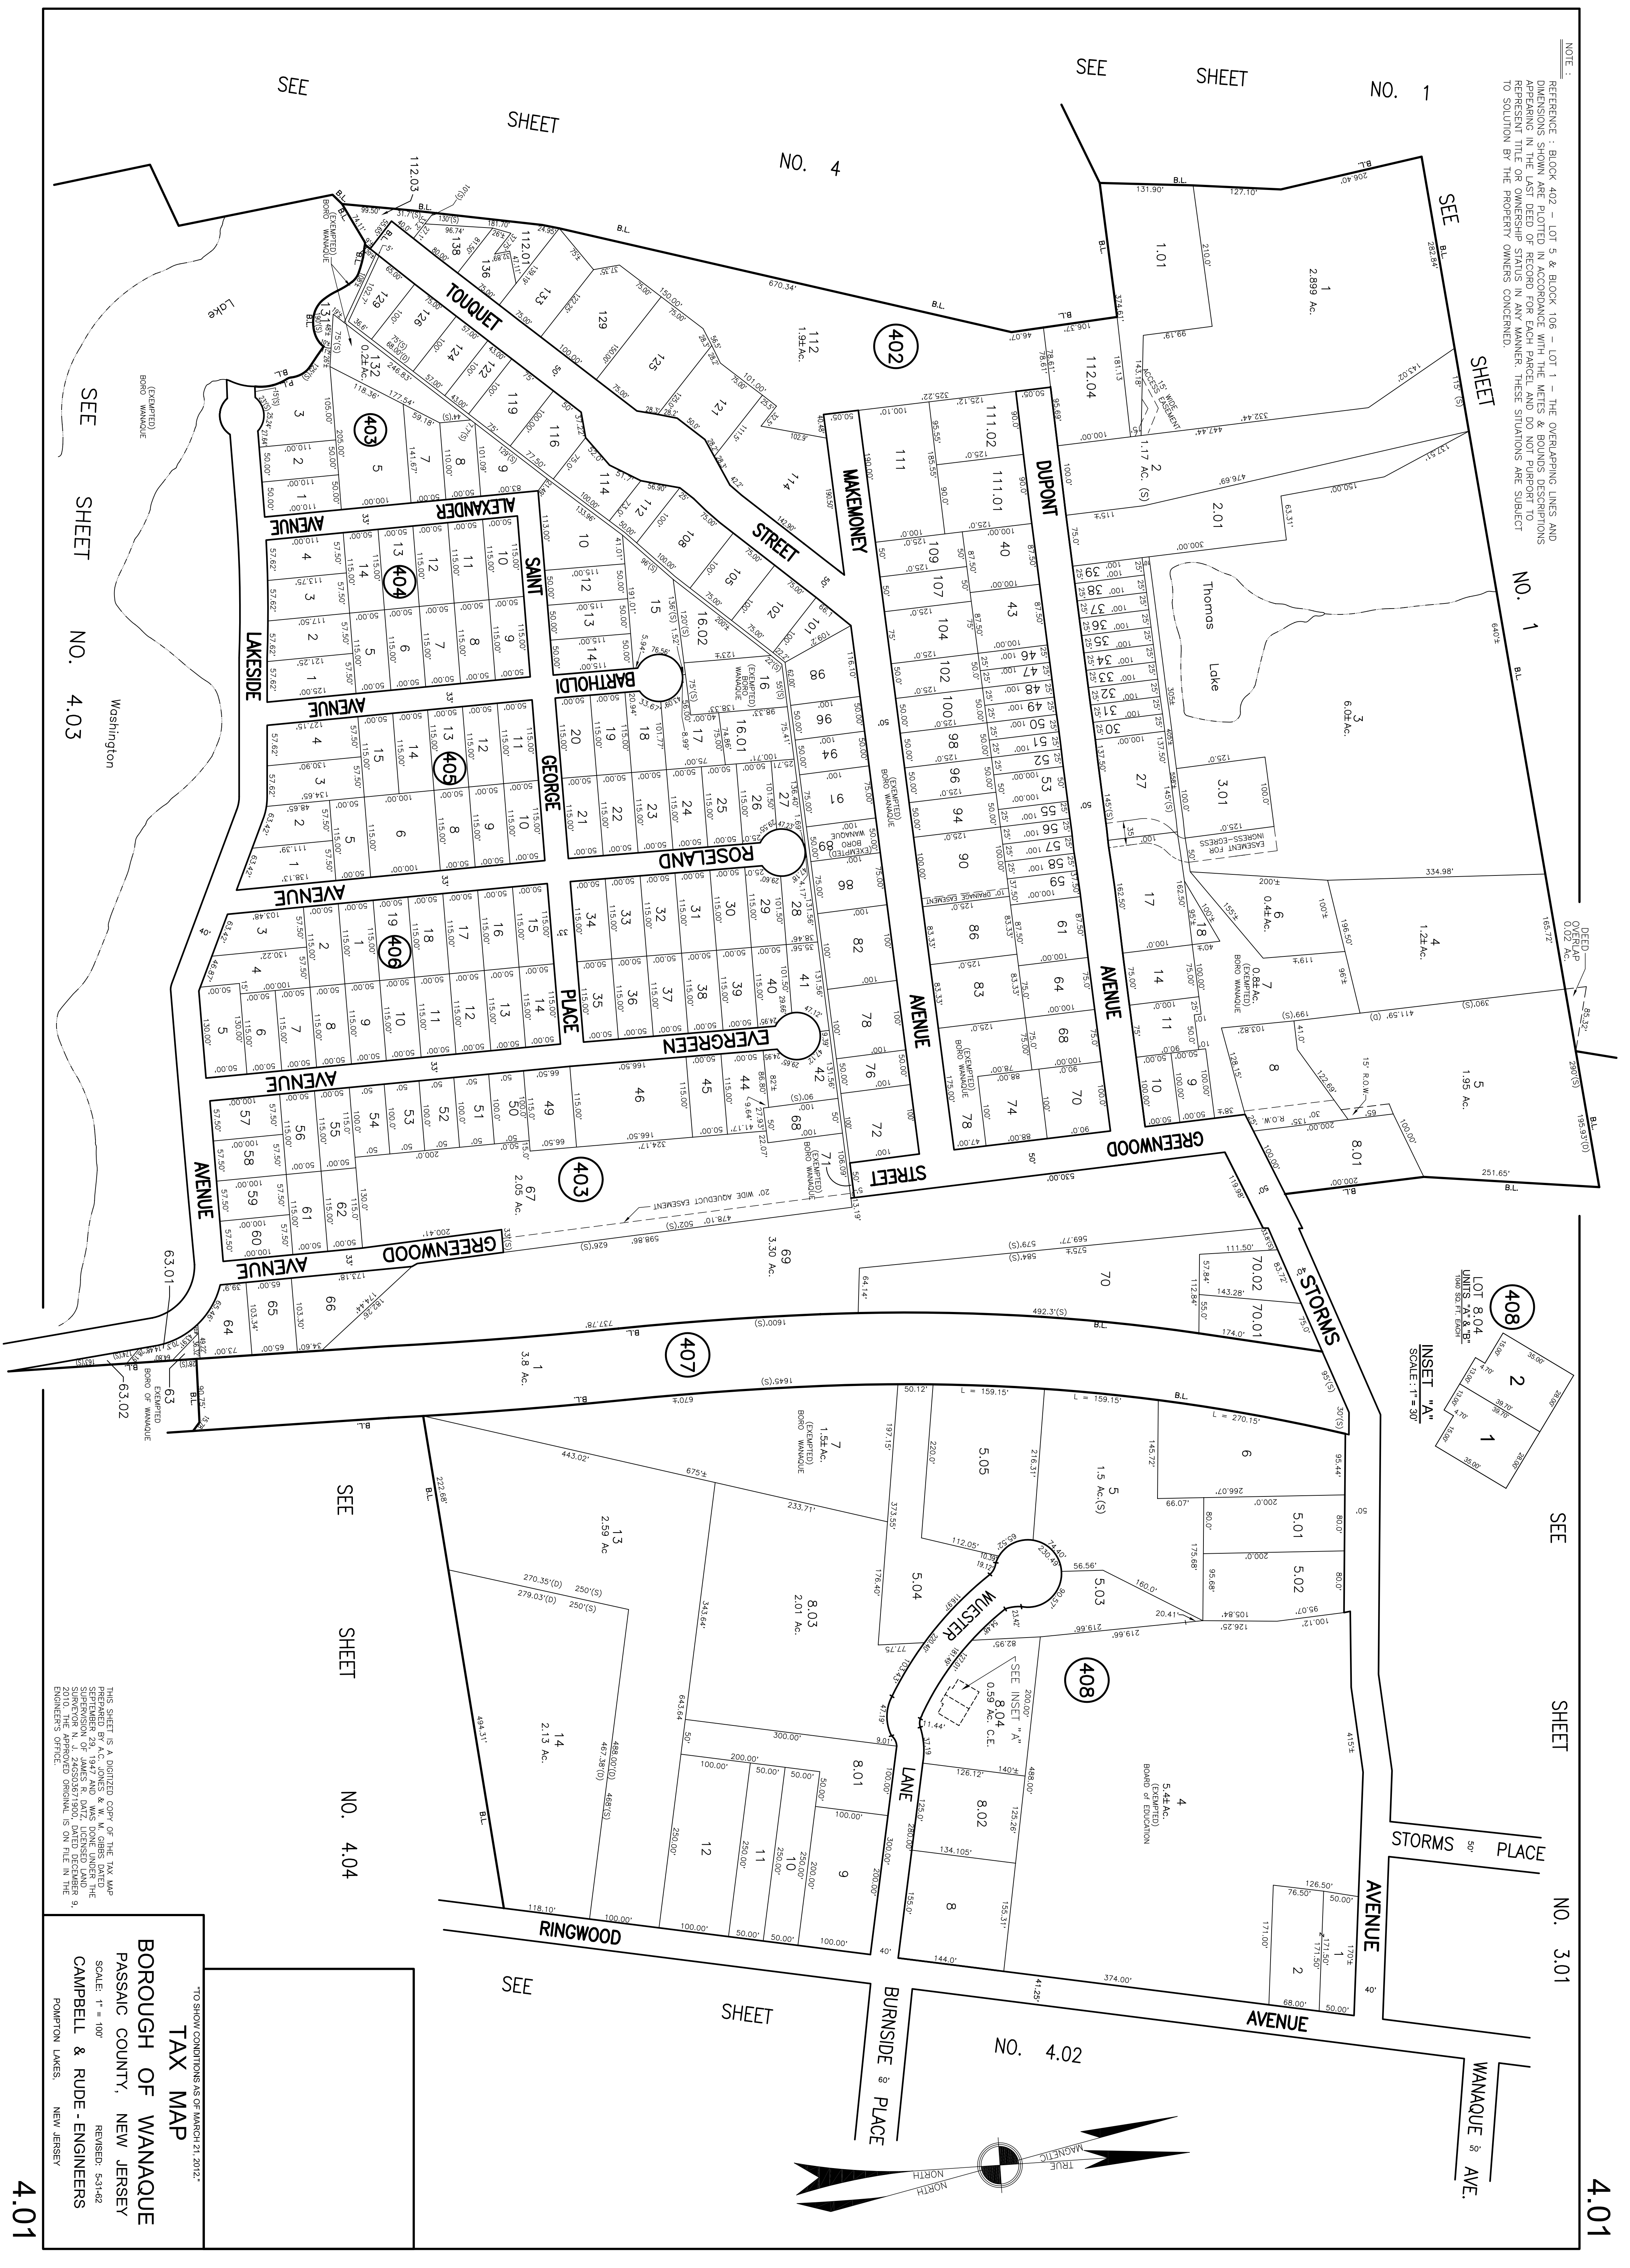