

SEE SHEET NO. 4.05

NO. 4

SHEET

SEE



SEE

SHEET


NO. 4.07

SEE

SHEET

NO. 4

SEE SHEET NO. 4.05

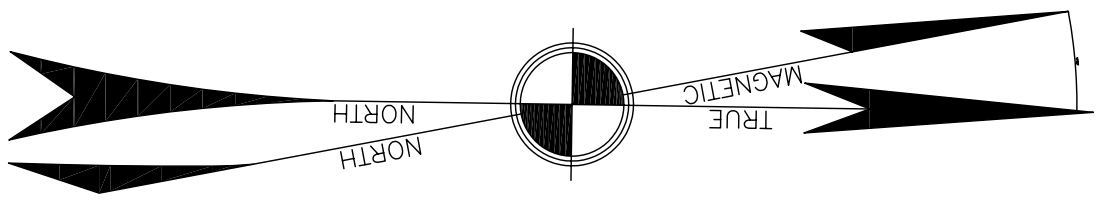

TO SHOW CONDITIONS AS OF MARCH 21, 2012.

TAX MAP

BOROUGH OF WANAOQUE
PASSAIC COUNTY, NEW JERSEY
 SCALE: 1" = 100'
CAMPBELL & RUDE - ENGINEERS
 POMPTON LAKES, NEW JERSEY

THIS SHEET IS A DIGITIZED COPY OF THE TAX MAP PREPARED BY A.C. JONES & M. M. COBBS DATED 12/15/11 UNDER THE SUPERVISION OF THE SUPERVISOR OF TAXES, JAMES R. DITZ, LICENSED LAND ENGINEER'S OFFICE.